

**BÖCKER PROJEKTBAU GMBH**




**POSTFACH 11 42  
59354 WERNE**

**TEL.: + 49(0) 23 89 / 40 29 92 -0  
FAX : + 49(0) 23 89 / 40 29 92 -9**

**info@boecker-gmbh.de  
www.boecker-gmbh.de**



Küchentechnik  
vom Feinsten

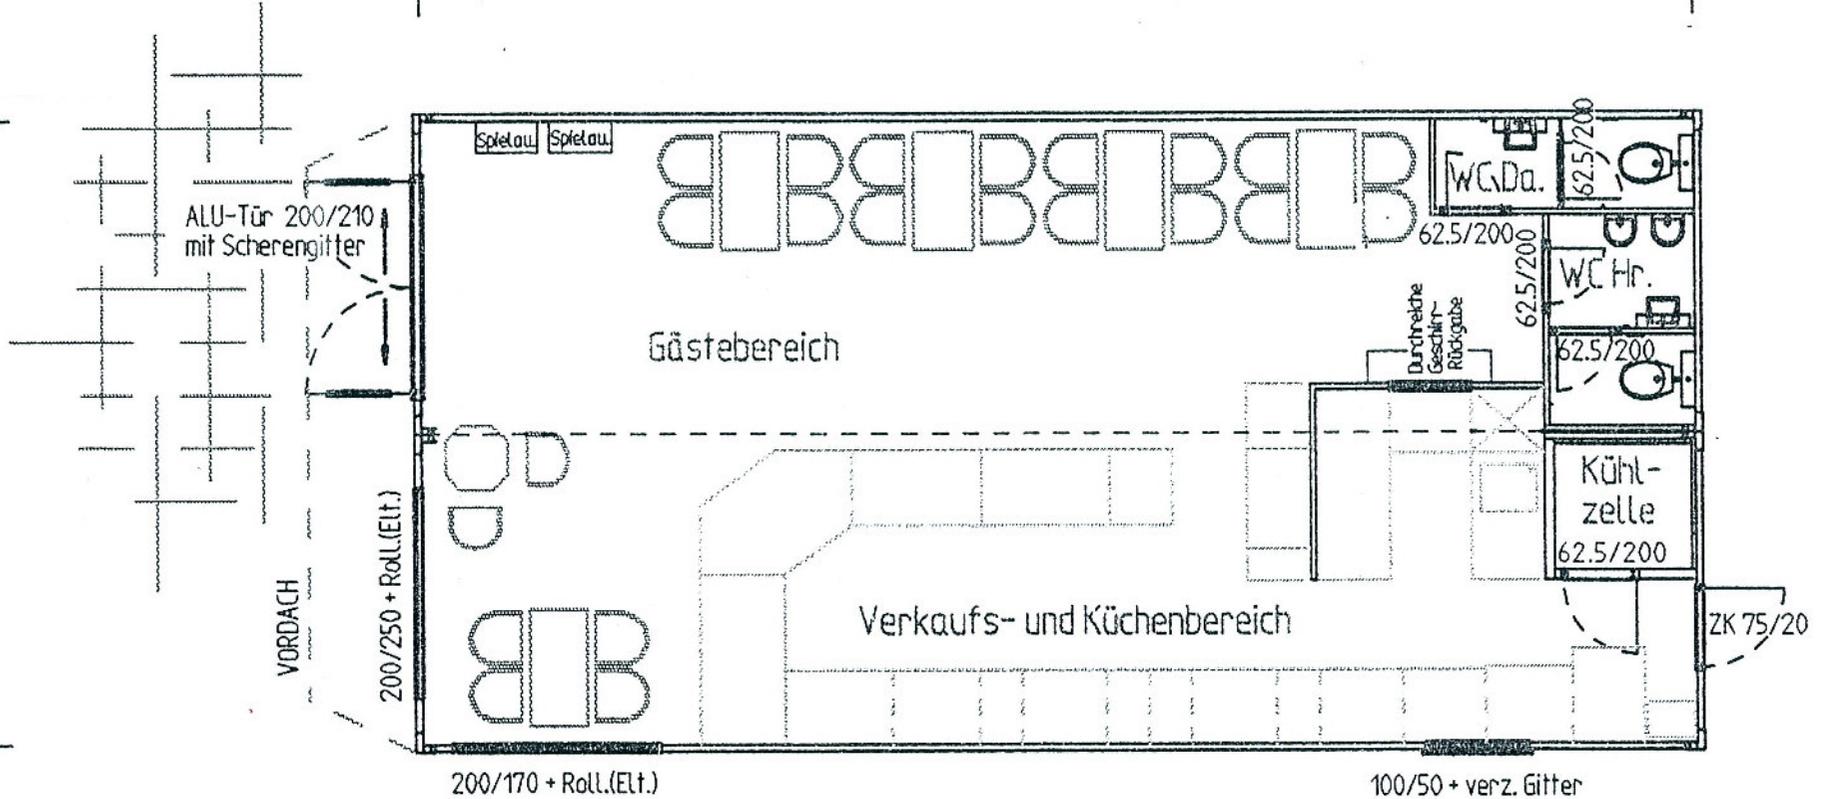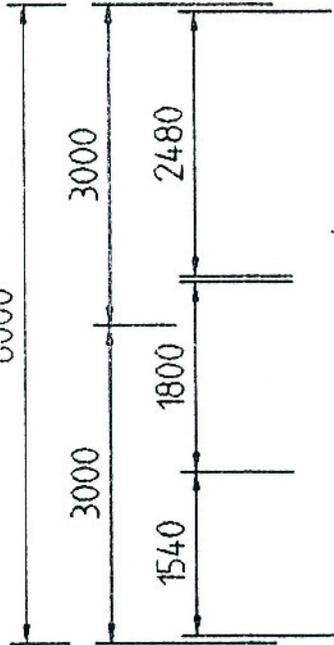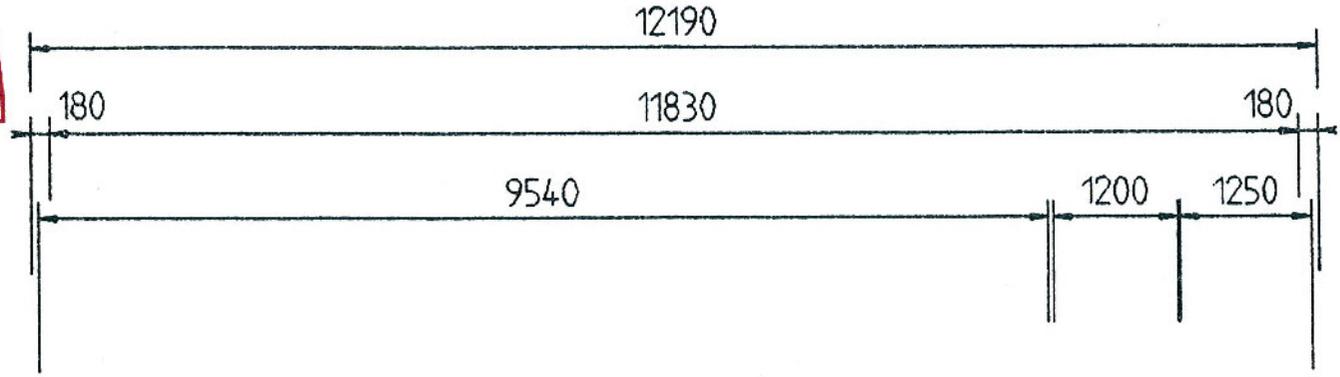

200/170 + RolL.(Elt.)

100/50 + verz. Gitter

